


# DECATUR COUNTY RURAL WATER CORPORATION, INC.

## EXISTING SYSTEM WITH PROPOSED PHASE 4

### DECATUR COUNTY, INDIANA

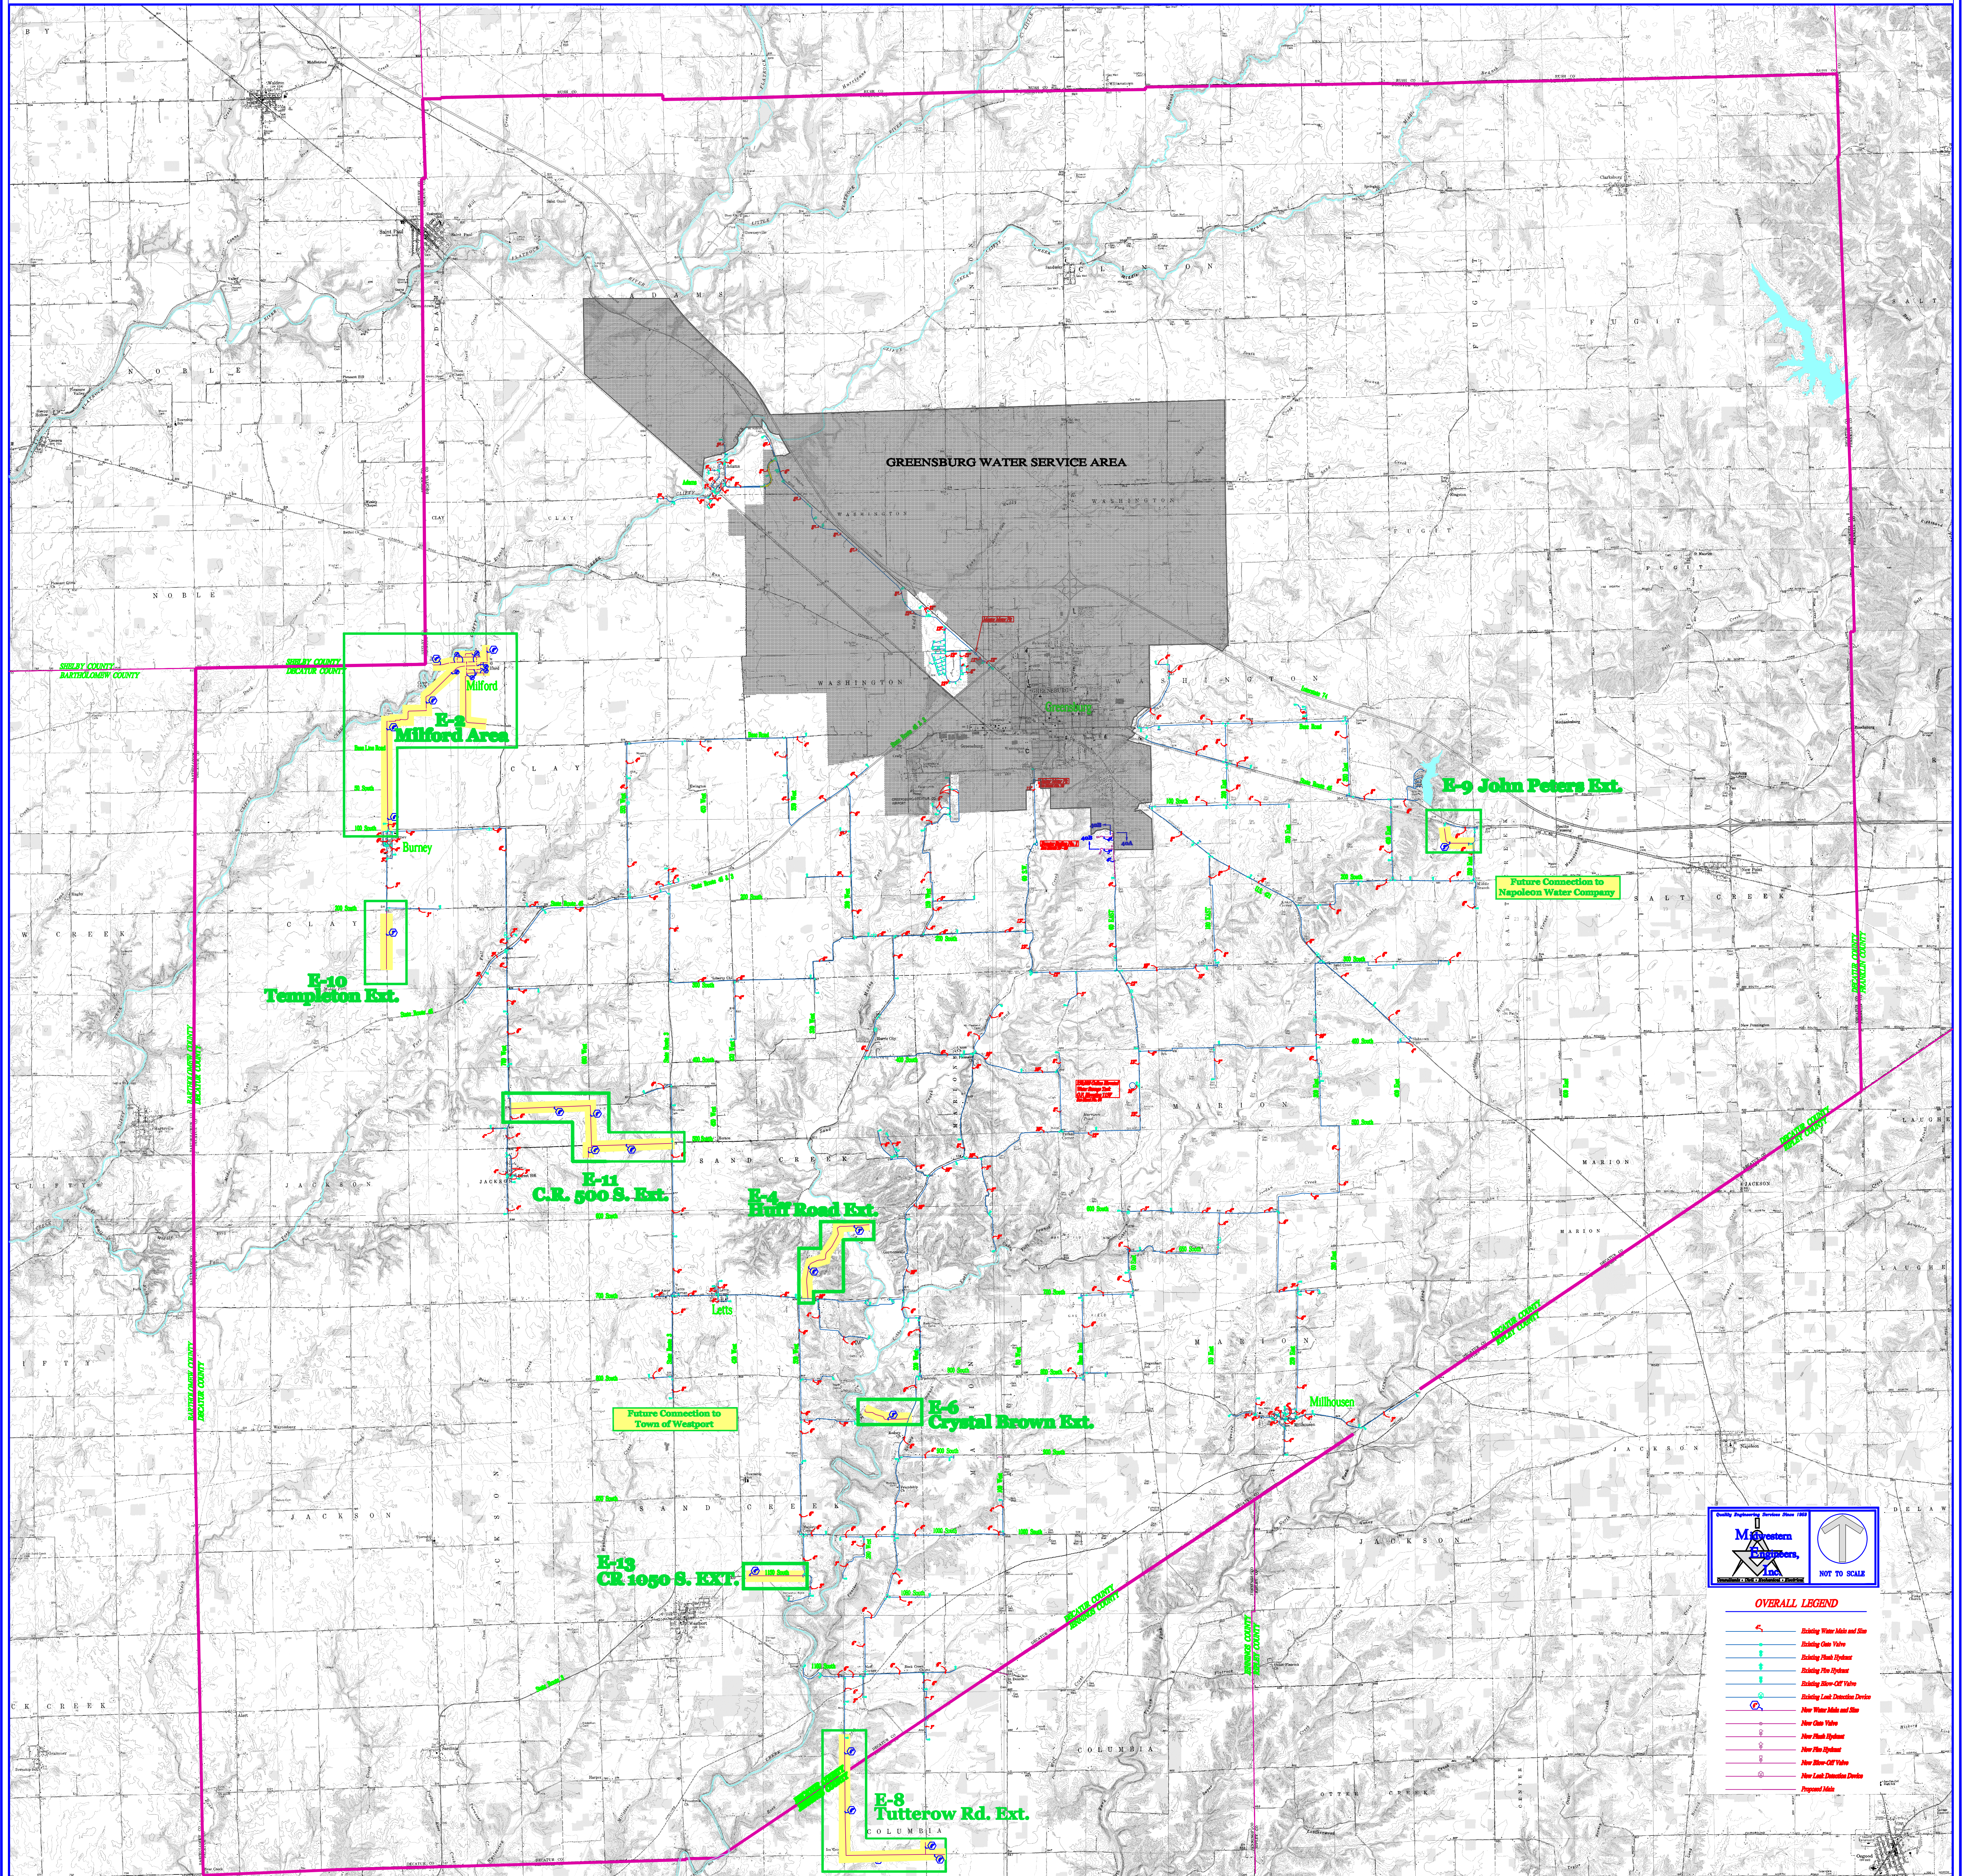

**Midwestern Engineering, Inc.**

NOT TO SCALE

**OVERALL LEGEND**

	Existing Water Mains and Size
	Existing Open Valve
	Existing Flex Hydrant
	Existing Flex Hydrant
	Existing Blow-Off Valve
	Existing Blow-Off Valve
	Existing Lead Detection Device
	New Water Mains and Size
	New Open Valve
	New Flex Hydrant
	New Blow-Off Valve
	New Lead Detection Device
	Proposed Mains